
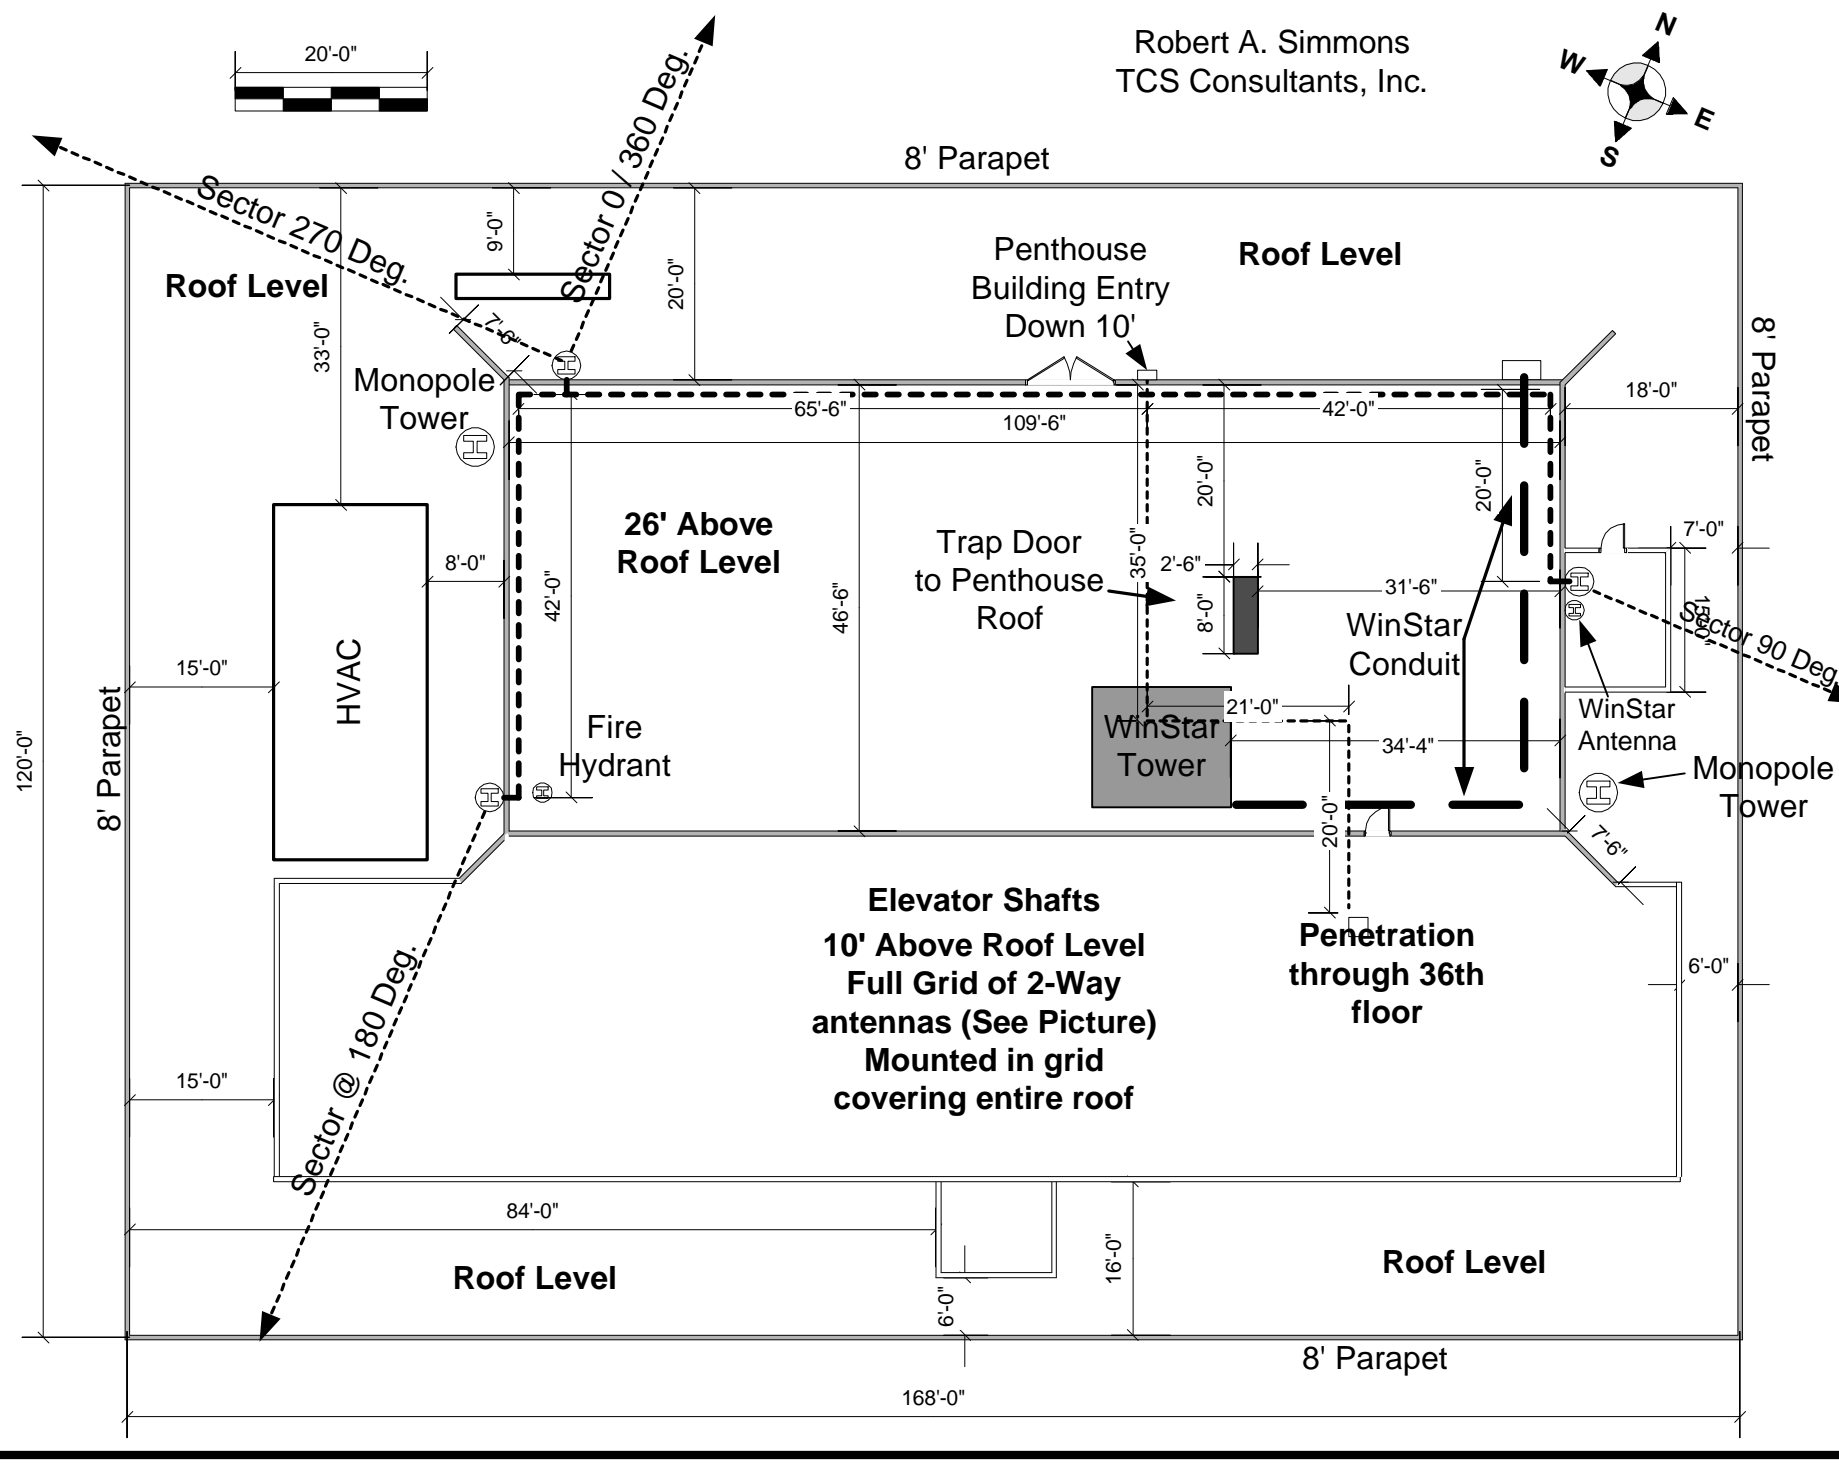


Robert A. Simmons  
TCS Consultants, Inc.

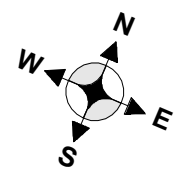

Roof Level

Penthouse Building Entry Down 10'

Roof Level

26' Above Roof Level

Trap Door to Penthouse Roof

WinStar Conduit

WinStar Antenna

Monopole Tower

Elevator Shafts  
10' Above Roof Level  
Full Grid of 2-Way antennas (See Picture)  
Mounted in grid covering entire roof

Penetration through 36th floor

Roof Level

Roof Level

8' Parapet

8' Parapet

8' Parapet

120'-0"

168'-0"

15'-0"

15'-0"

84'-0"

16'-0"

6'-0"

Sector @ 180 Deg.

Sector 270 Deg.

Sector 0 / 360 Deg.

Sector 90 Deg.

33'-0"

9'-0"

20'-0"

7'-6"

65'-6"

109'-6"

42'-0"

18'-0"

8'-0"

42'-0"

46'-6"

36'-0"

20'-0"

2'-6"

8'-0"

20'-0"

20'-0"

21'-0"

34'-4"

20'-0"

20'-0"

